
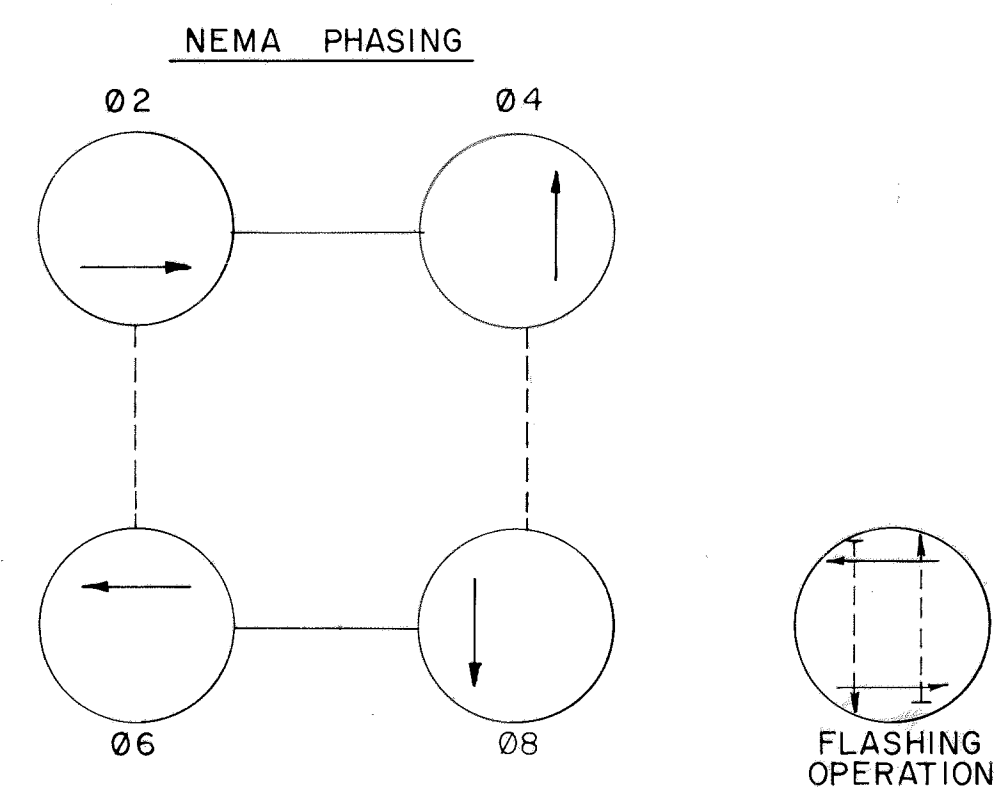
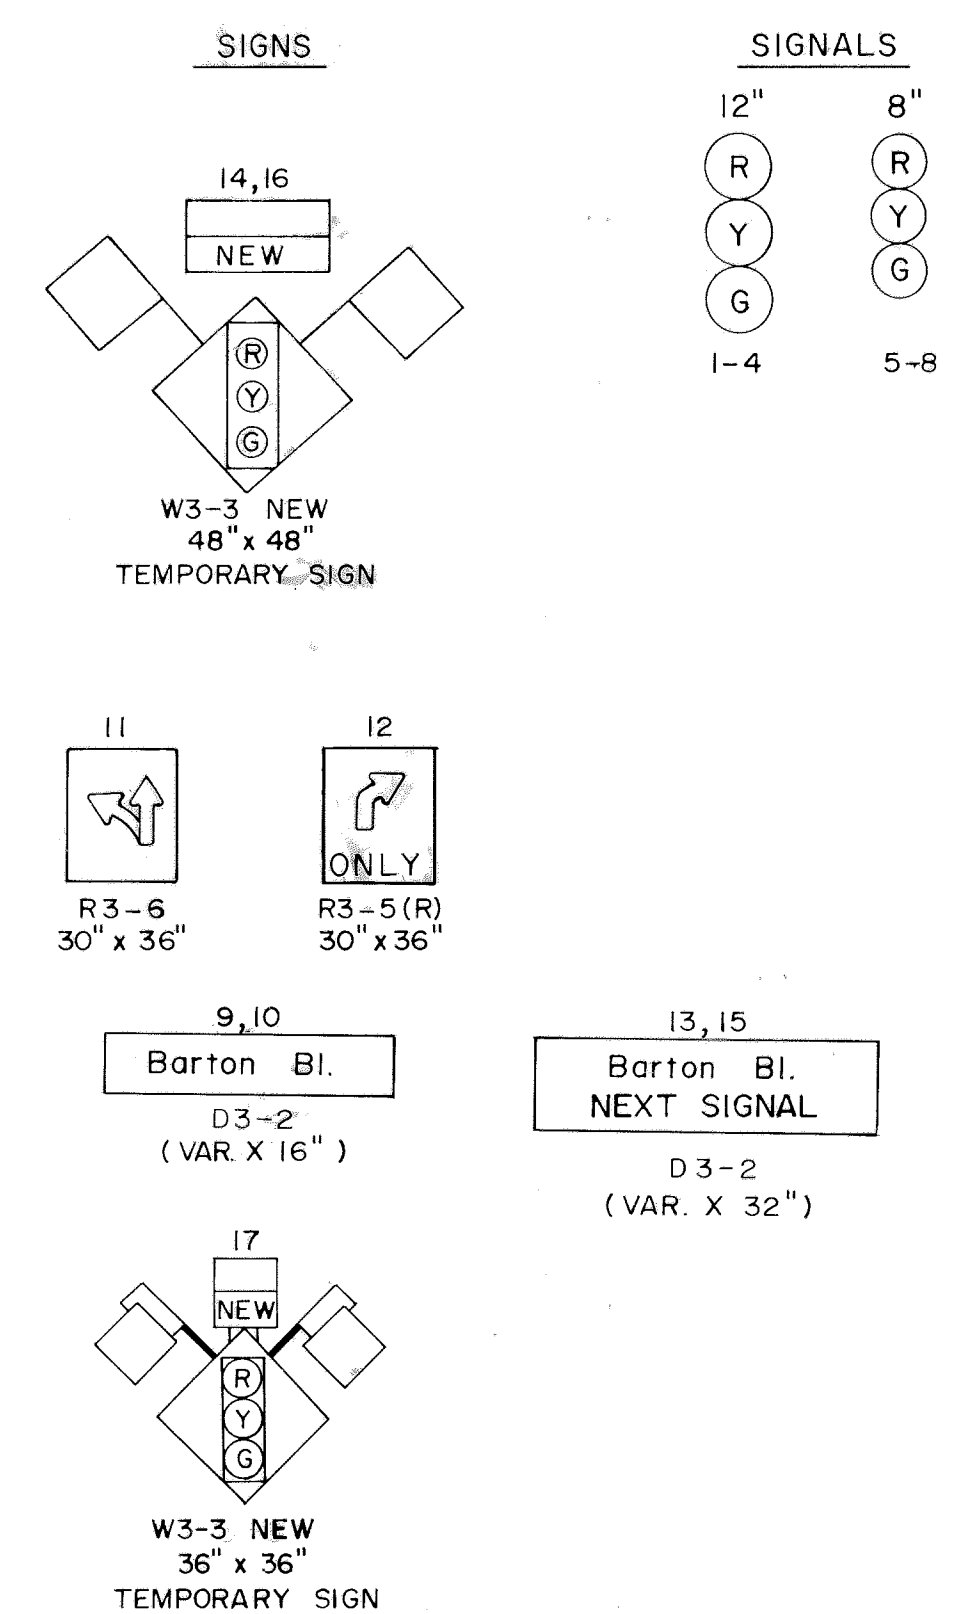


F.H.W.A. REGION NO.	STATE	FED. AID PROJ. NO.	SHEET NO.	TOTAL SHEETS
3	MD.		1	1

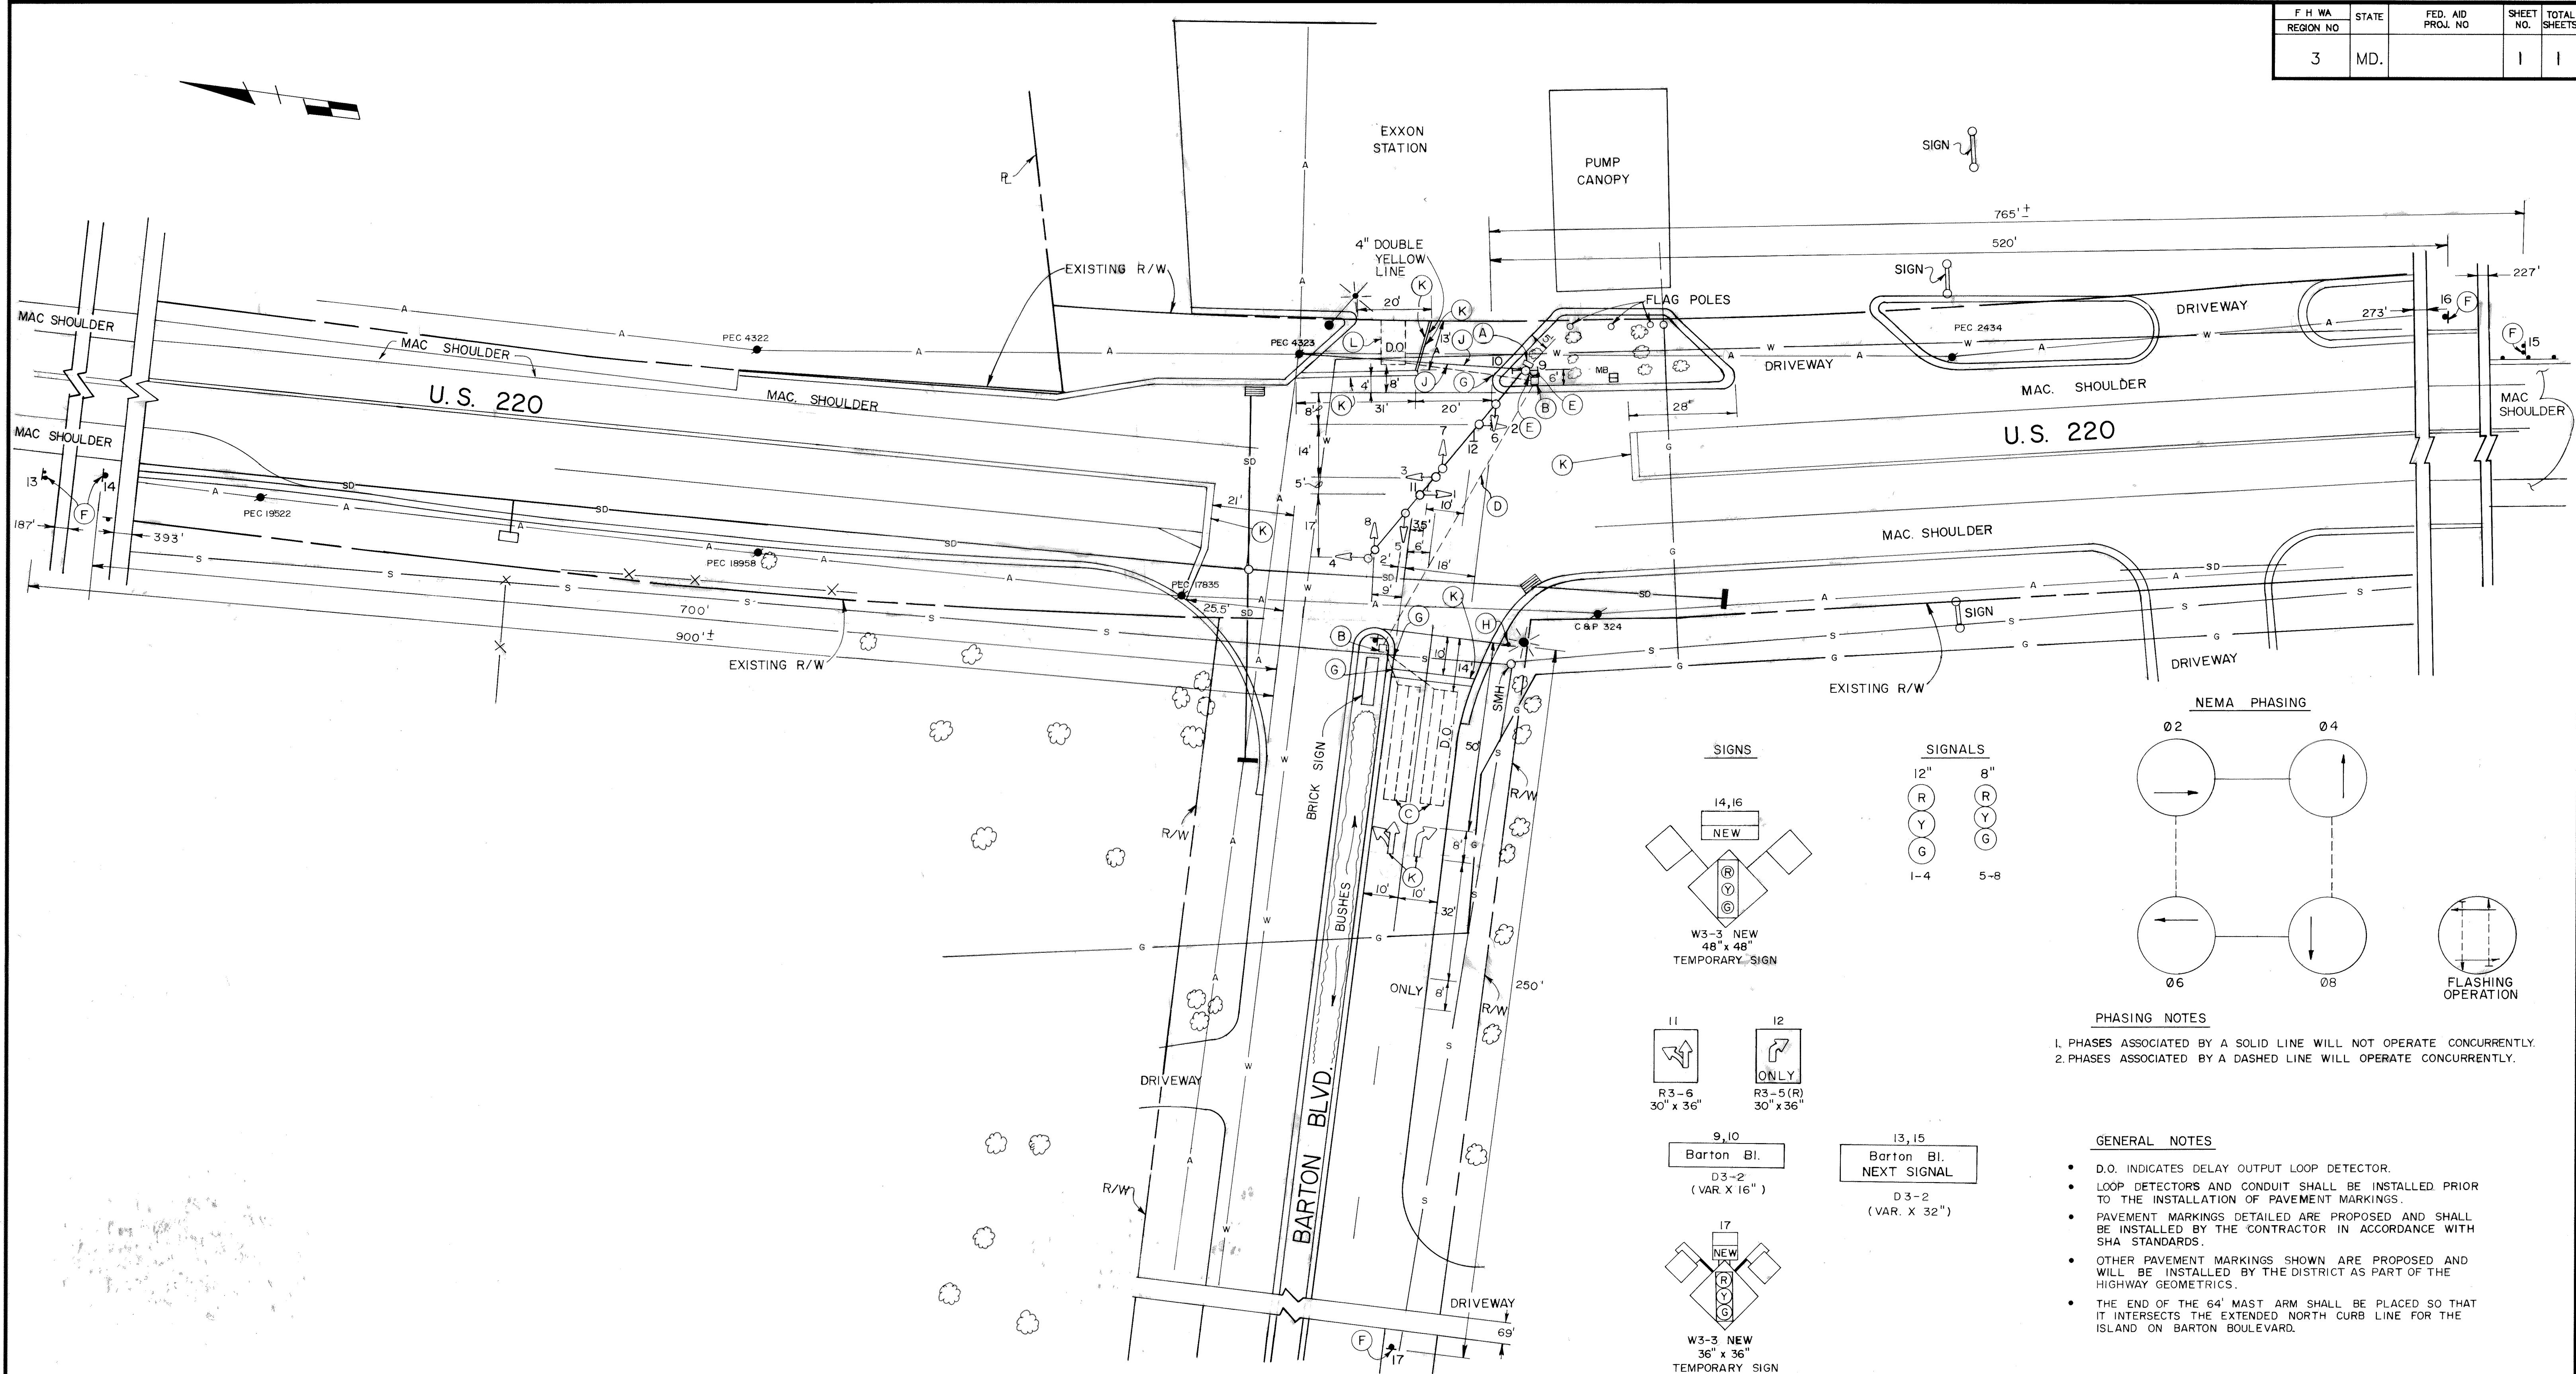

UTILITY LEGEND	
—	4\"/>

BUCHART-HORN INC.
CONSULTING ENGINEERS
THE QUADRANGLE
244 WEST BLOCK
VILLAGE OF CROSS KEYS
BALTIMORE, MARYLAND 21210
64896-18

REVISIONS	APPROVALS
	<div> CHIEF, SIGNAL DESIGN SECTION <div> FOR: George Small ASST. DISTRICT ENGINEER, TRAFFIC </div> </div>
	<div> CHIEF, TRAFFIC ENGINEERING DIVISION <div> DEPUTY CHIEF ENGINEER, TRAFFIC </div> </div>

MDOT - STATE HIGHWAY ADMINISTRATION
Office of Traffic
TRAFFIC ENGINEERING DIVISION

DRAWN BY: L. TAUBER	U.S. 220 AND BARTON BOULEVARD	
DES. BY: J. MALINOWSKI	SIGNAL NO. 01022012.52	COUNTY: ALLEGANY
CHK. BY: <i>Emm 3/6/90</i>	DATE: JAN. 1990	TS/STD. NO. TS 2621
	SCALE: 1" = 20'	SHEET NO. 1 OF 1